
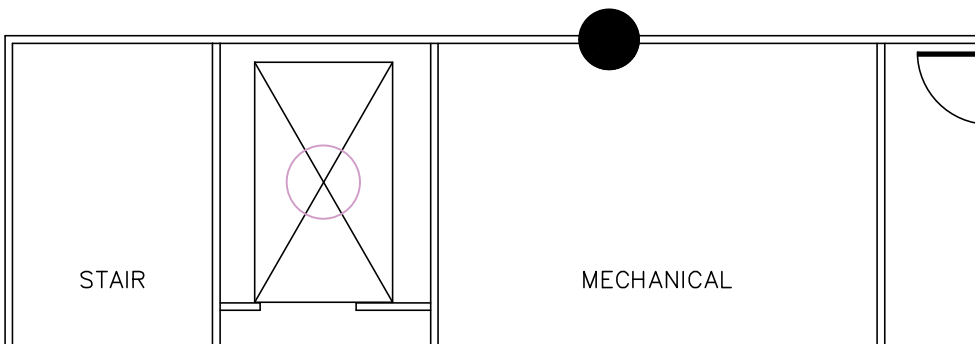



# SCOPE OF WORK

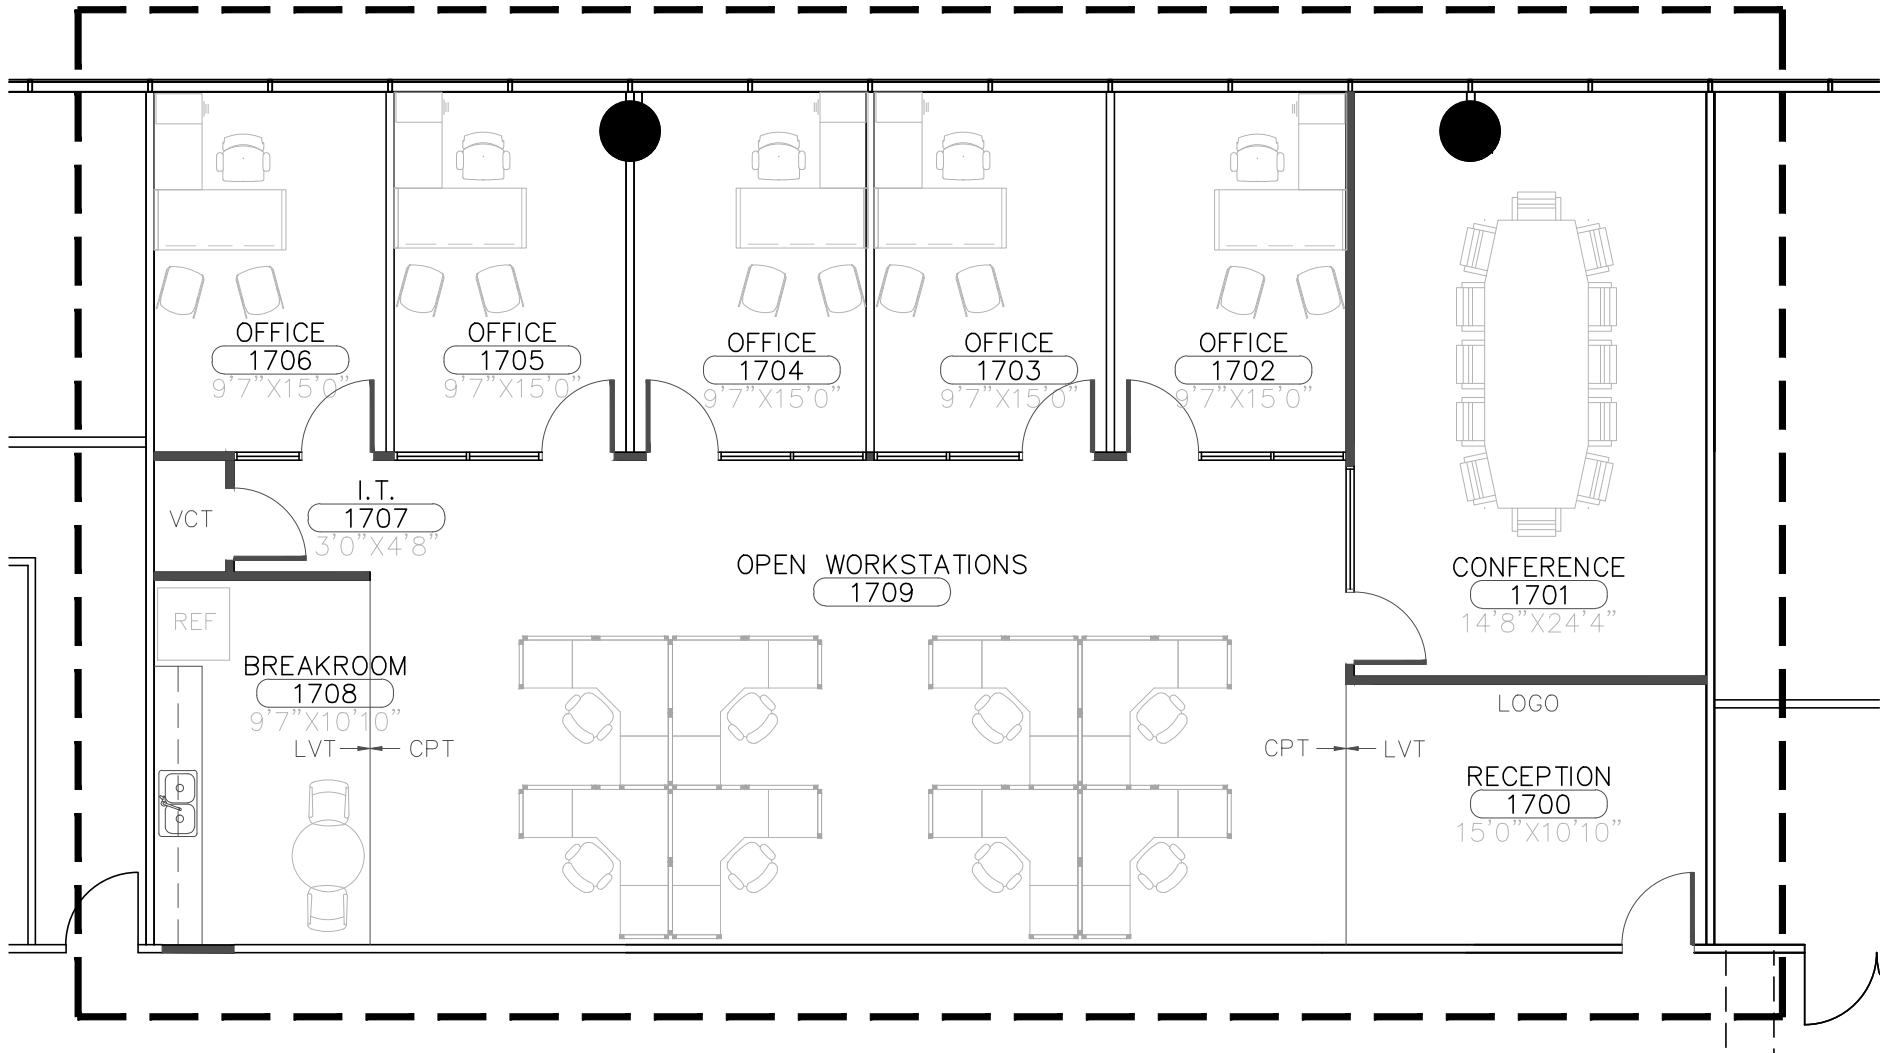

 <p><b>LAMOUREUX DESIGN STUDIO</b></p> <p>8020 WESTGLEN DRIVE HOUSTON, TEXAS 77063 P. 713.621.0009 WWW.LXNET.COM</p>	<p>TITLE: SPACE DESIGN</p> <p>DATE: 05-15-24</p> <p>DRAWN BY: AS</p> <p>SCALE: 1/8"=1'-0"</p> <p>PROJECT NO. 00-0000</p>
	<p>DRAWING NO. SD</p>
<p>PROJECT NAME: <b>READY SUITE 1725</b></p> <p>LOCATION: WESLAYAN TOWER</p>	
<p>FLOOR: 17</p>	<p>SUITE: 1725</p>
<p>SQ. FT.: 2771</p>	